

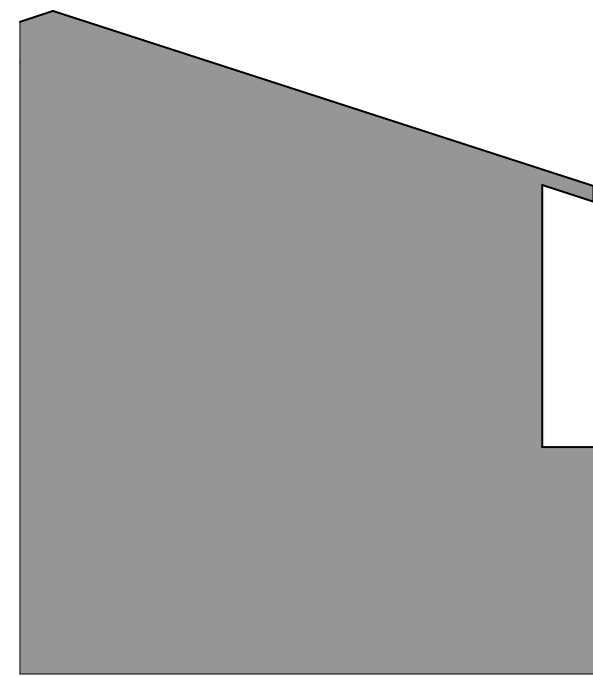
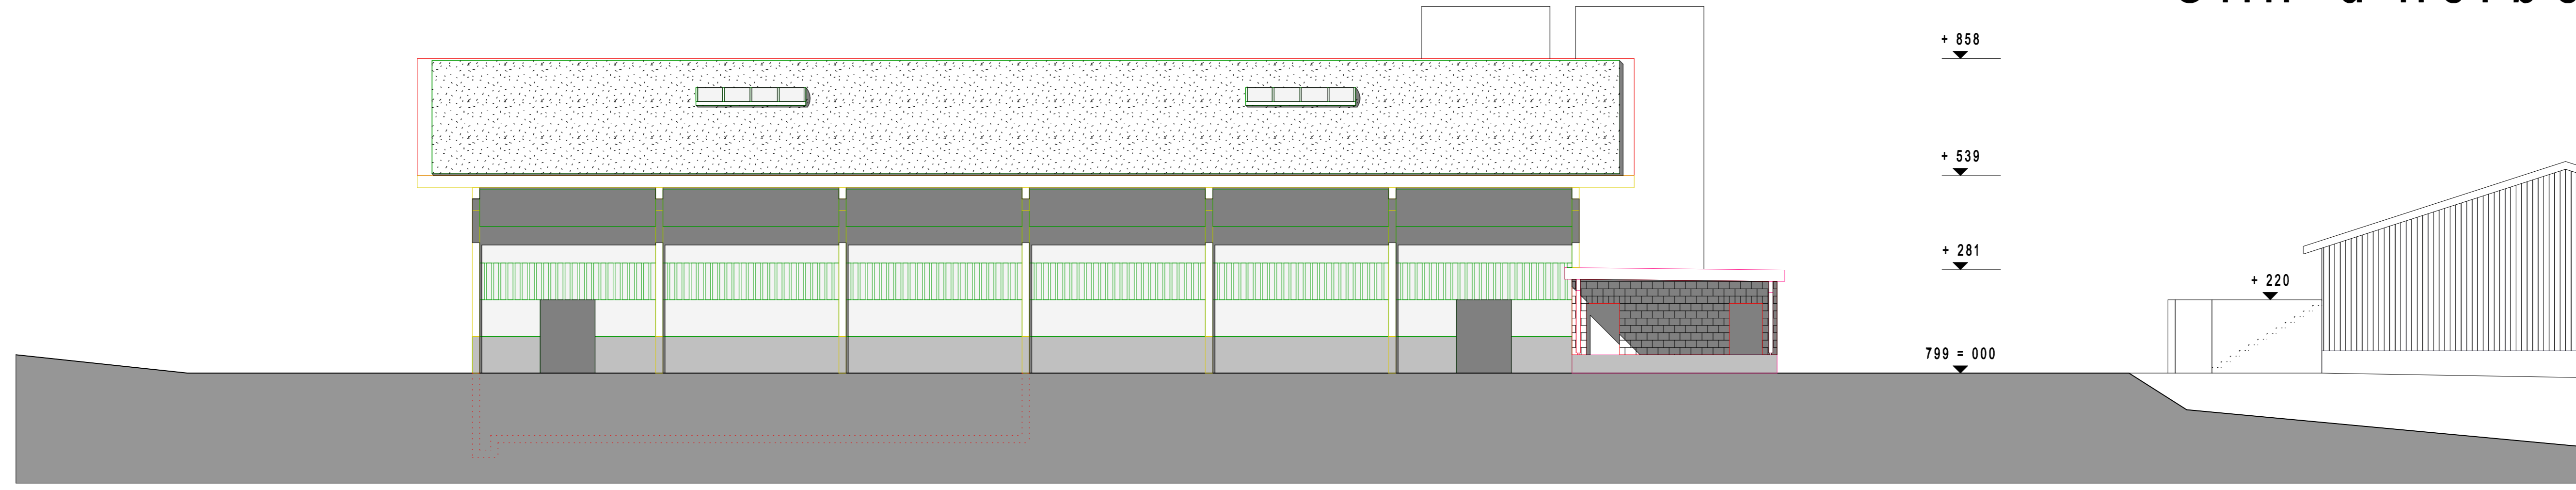


FACADE EST

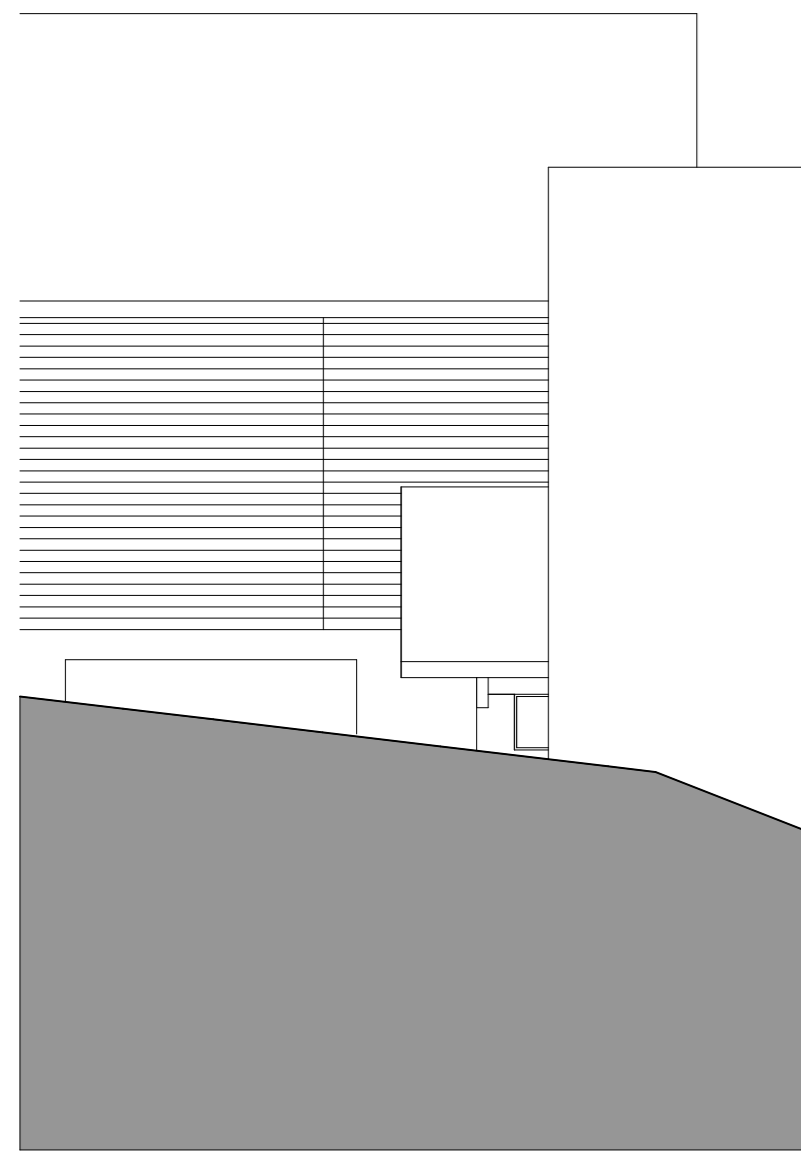

FACADE OUEST

FACADE NORD

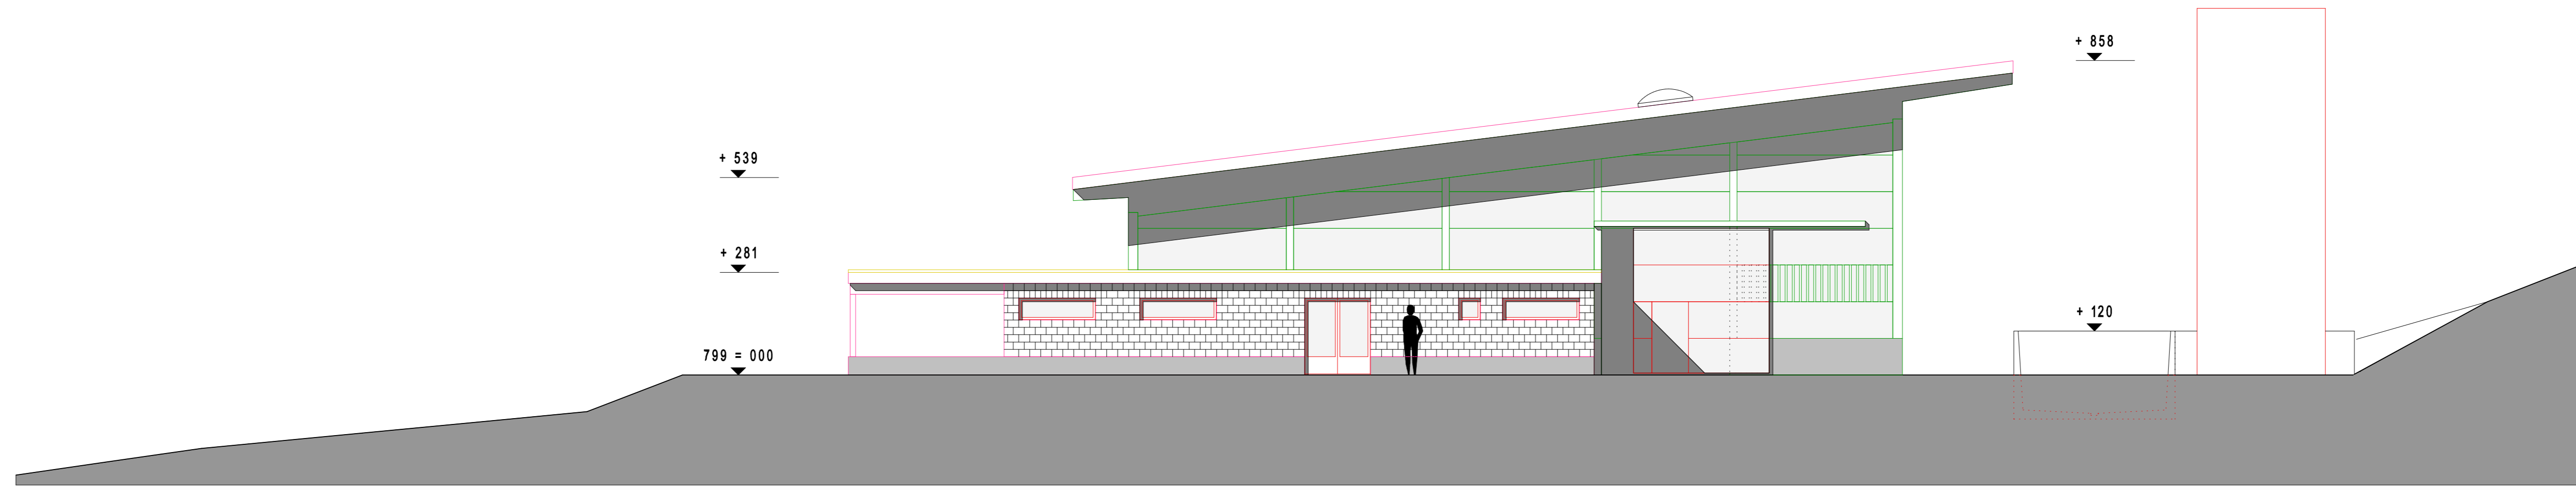

FACADE SUD

